


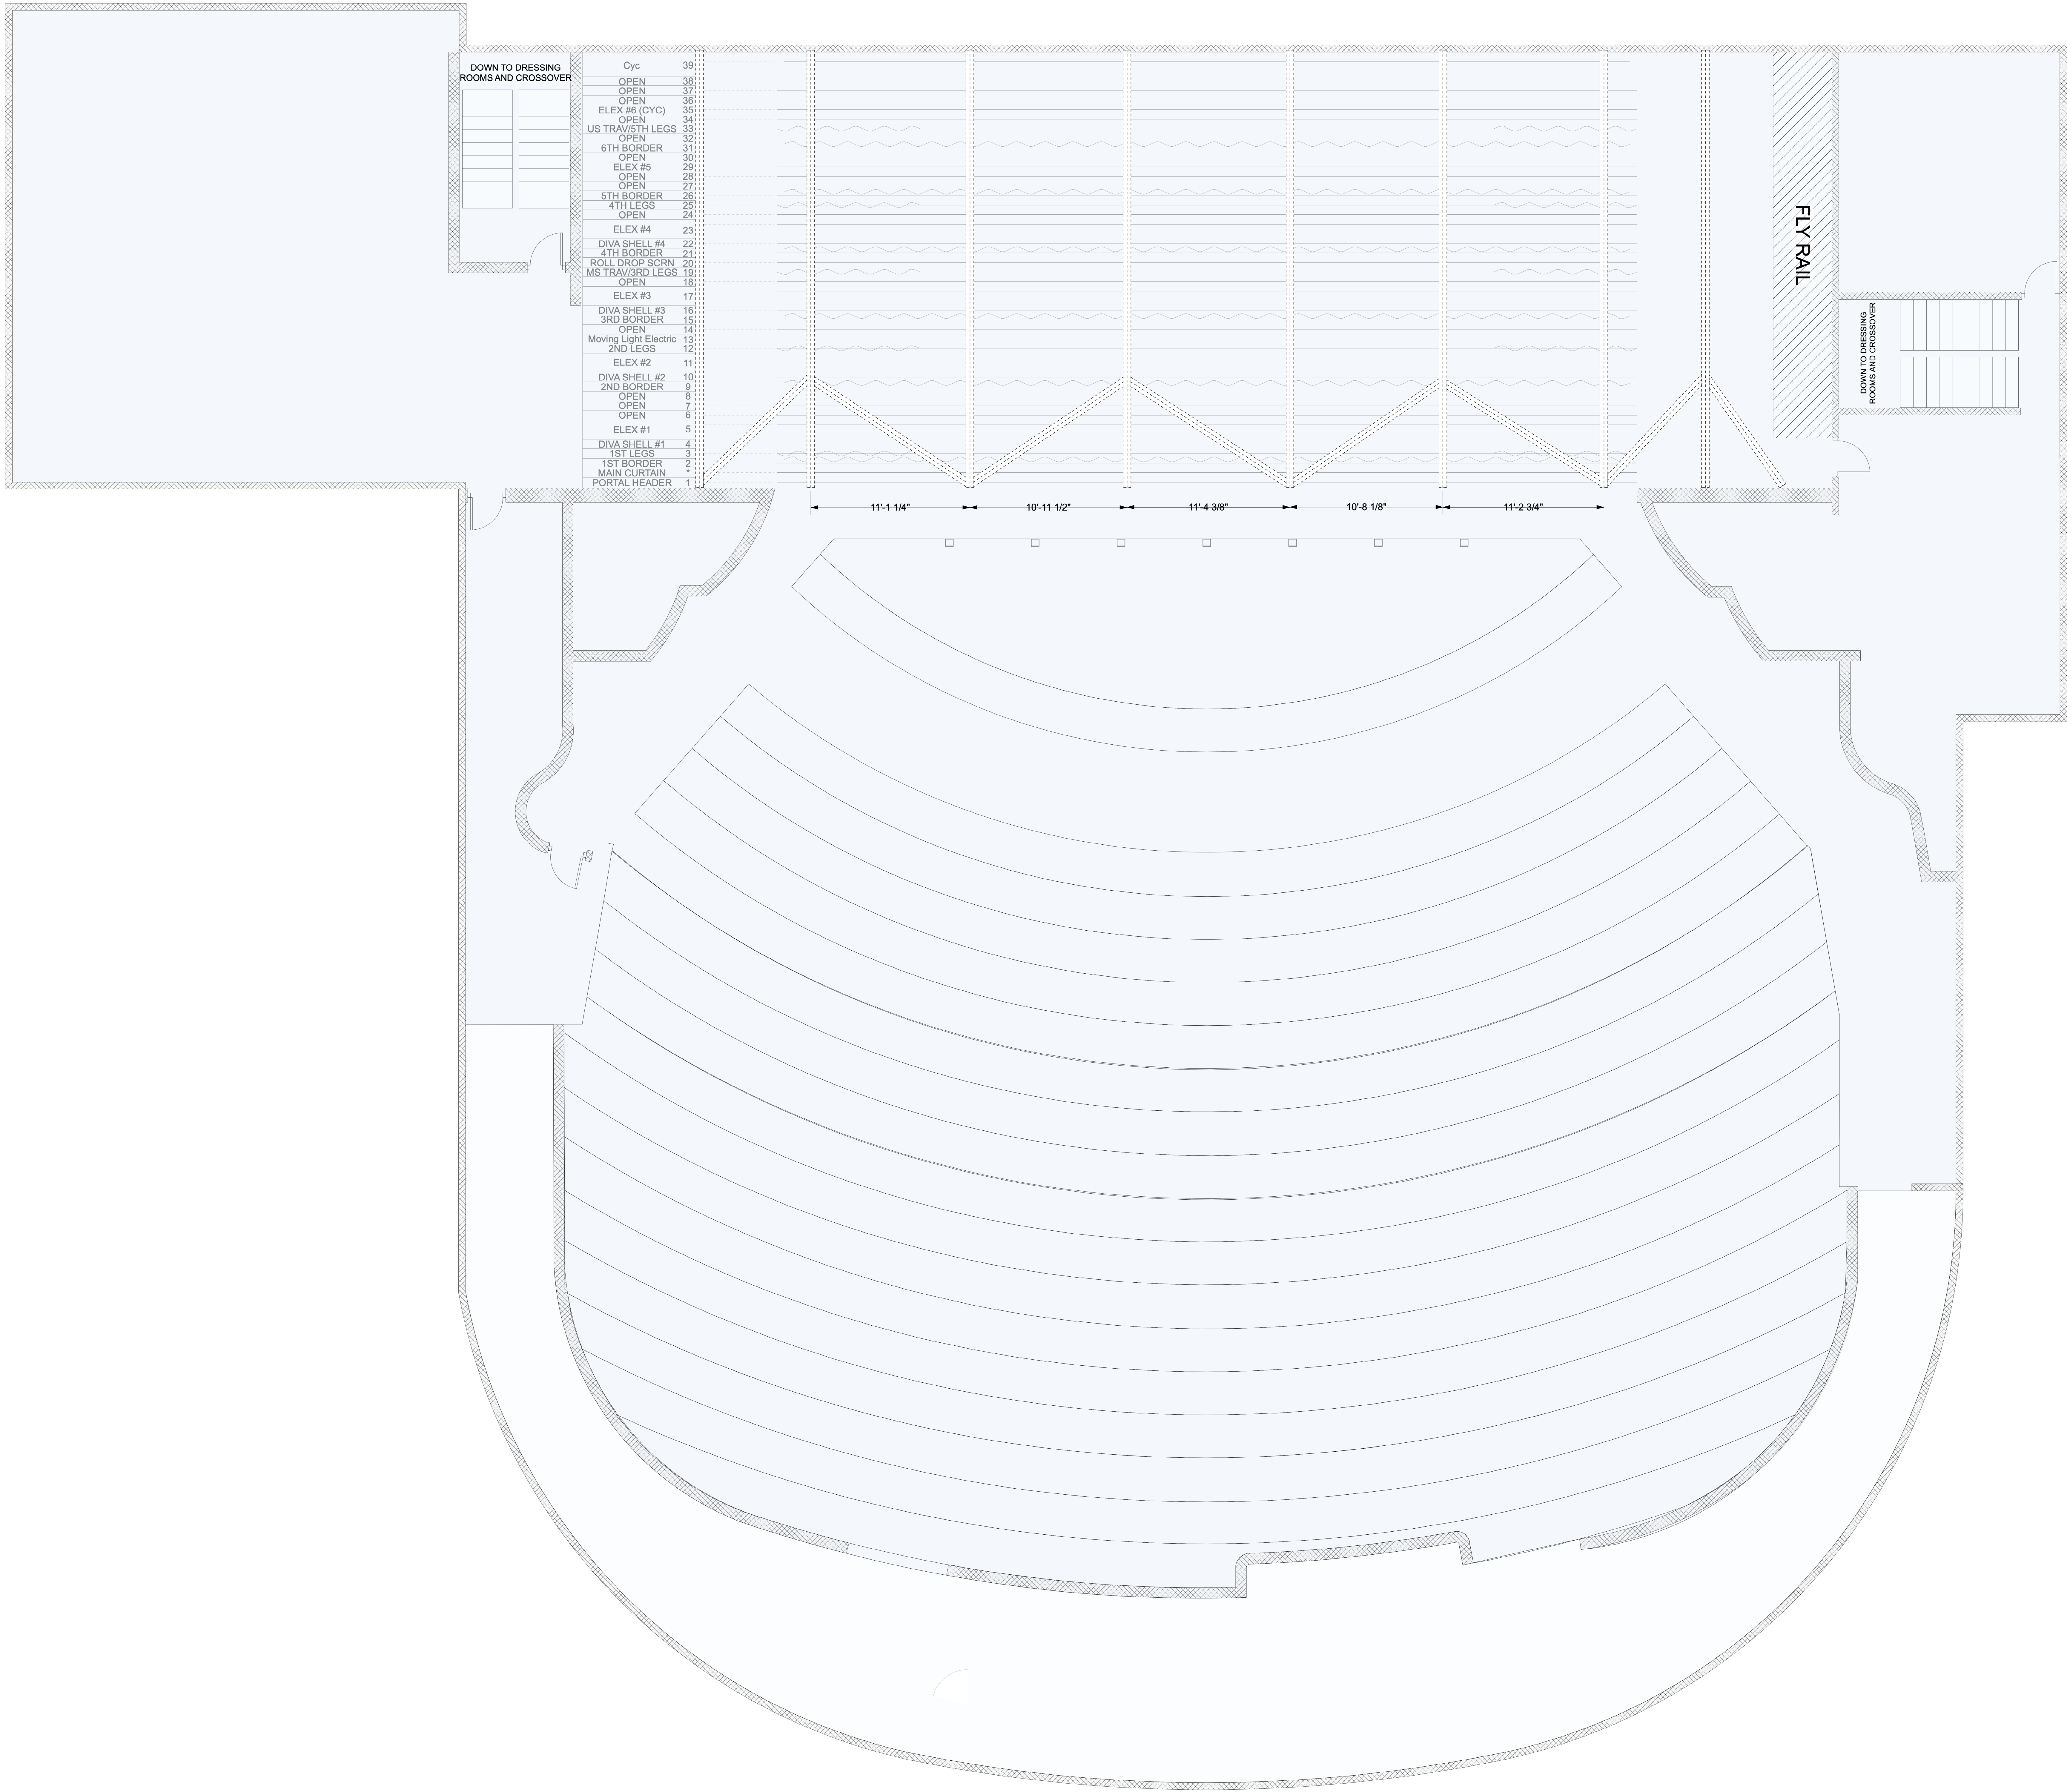

Light

Altman SS-Cyc 100

NSI Colortran 5/50 10deg

ETC Source4 10deg

ETC Source4 14deg

ETC Source4 19deg

ETC Source4 26deg

ETC Source4 36deg

ETC Source4 PAR MFL

ETC Source4 PAR WFL

Moving Light

GLP Impression X4

Martin MAC Viper Profile

Typical

Color Summary

VIRGINIA G PIPER THEATRE

SCOTTSDALE CENTER FOR THE PERFORMING ARTS

REP LIGHTING PLOT and LINESET SCHEDULE

SCALE: 1/4" = 1'      DRAFTED BY: ZACH C

As Of: 1/23/2019      Plate 1 of 1

